


100,5

53

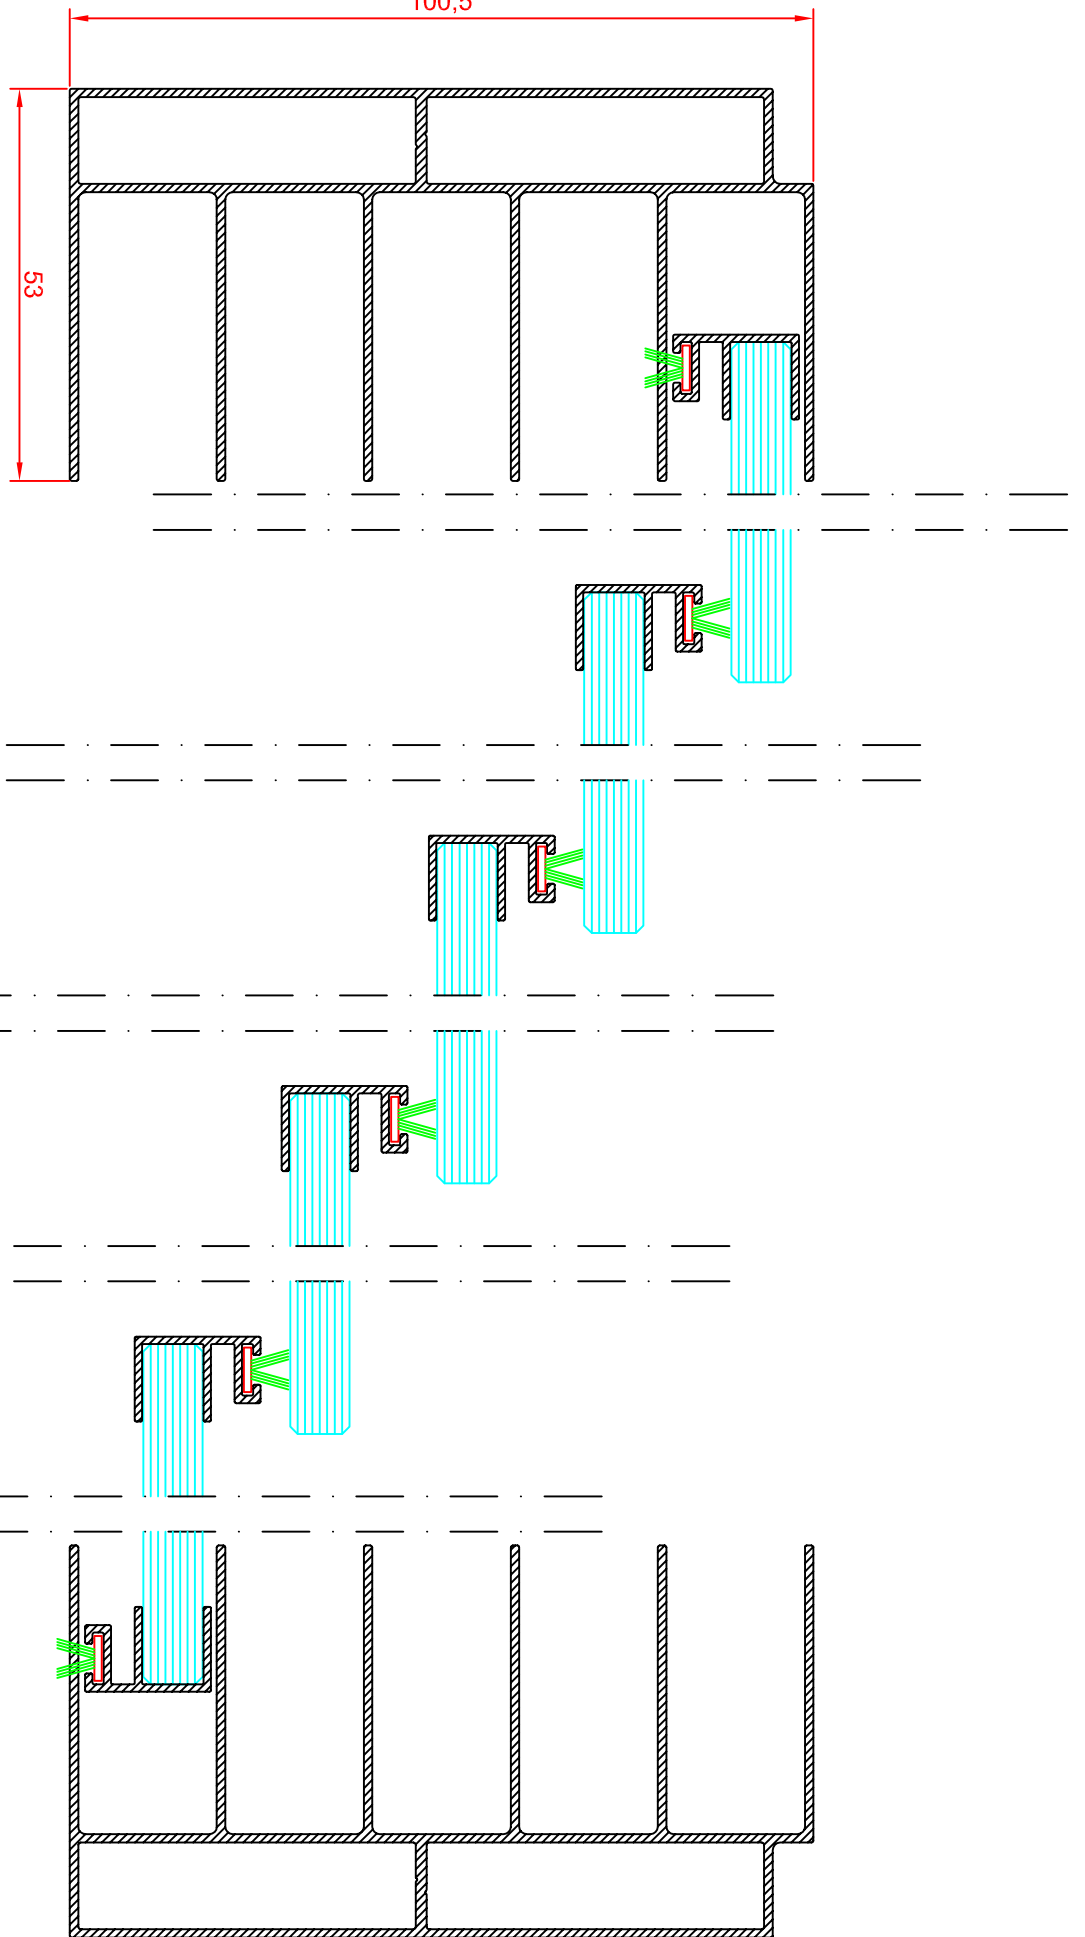

PLAN